


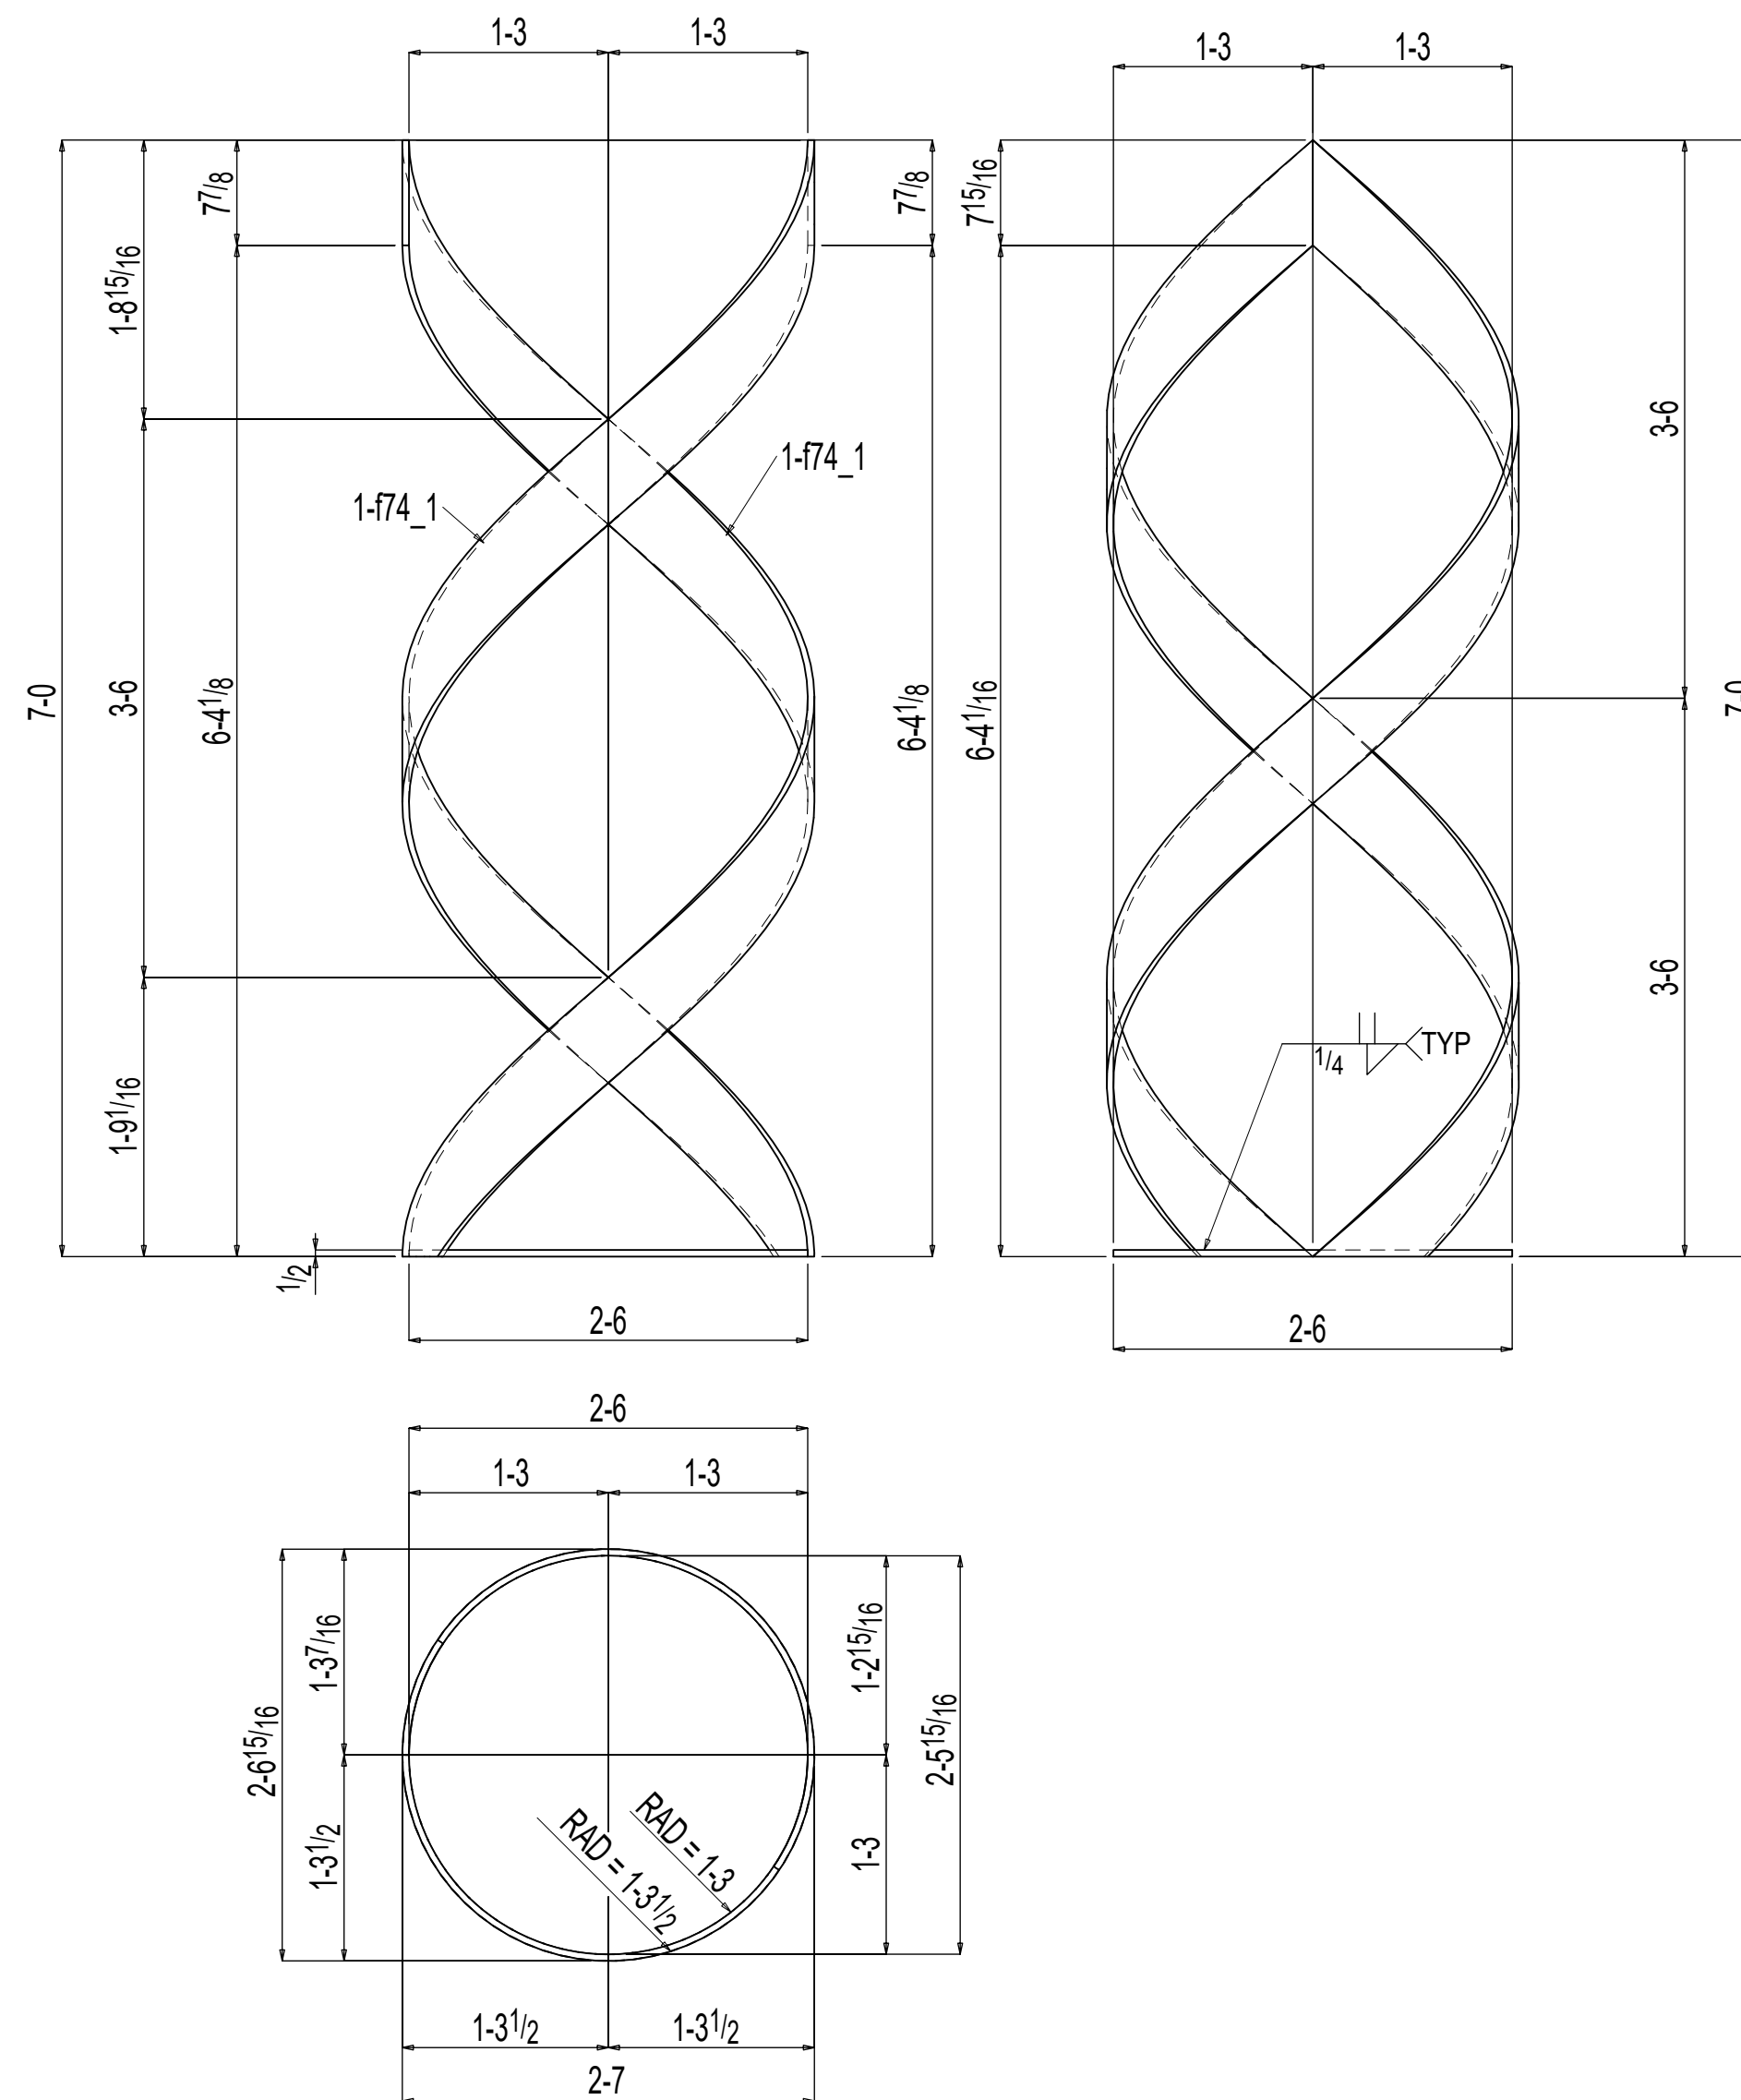

ONE FRAME 1M1

PAINT: PRIME

[illegible]

CONTRACTOR:

...

DRAWING TITLE:

SPIRAL PLATE DETAIL

[illegible]

BTD PROJECT No.:

PROJECT No: ---

CONTROL No: ---

COUNTY: ---

HIGHWAY: ---

PROJECT NAME:

STEEL SPIRAL ACCENT

JOB NO.	SHEET NO.	REV.
---	1	