



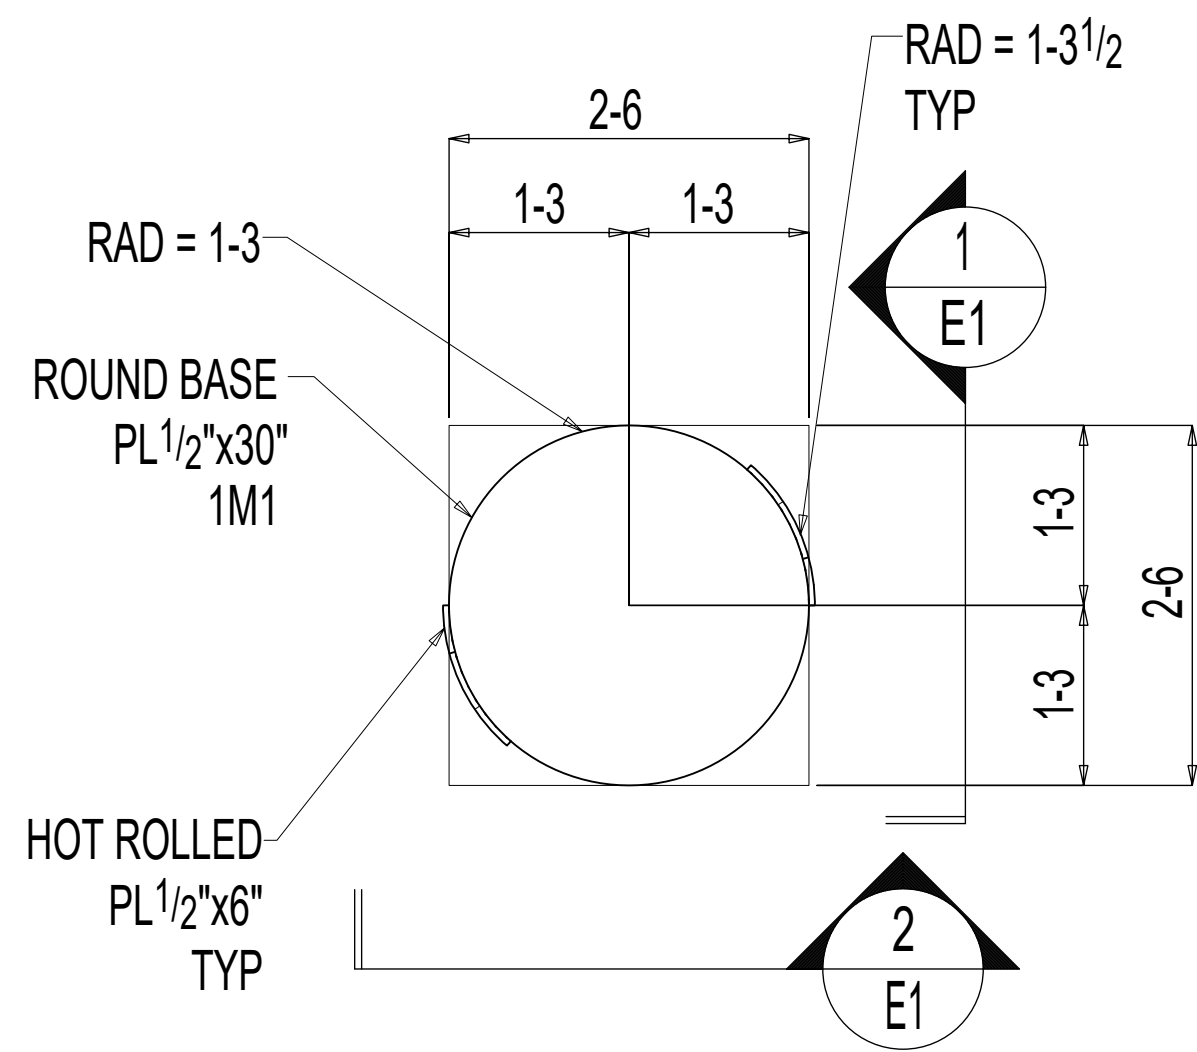


STEEL SPIRAL ACCENT - PLAN VIEW

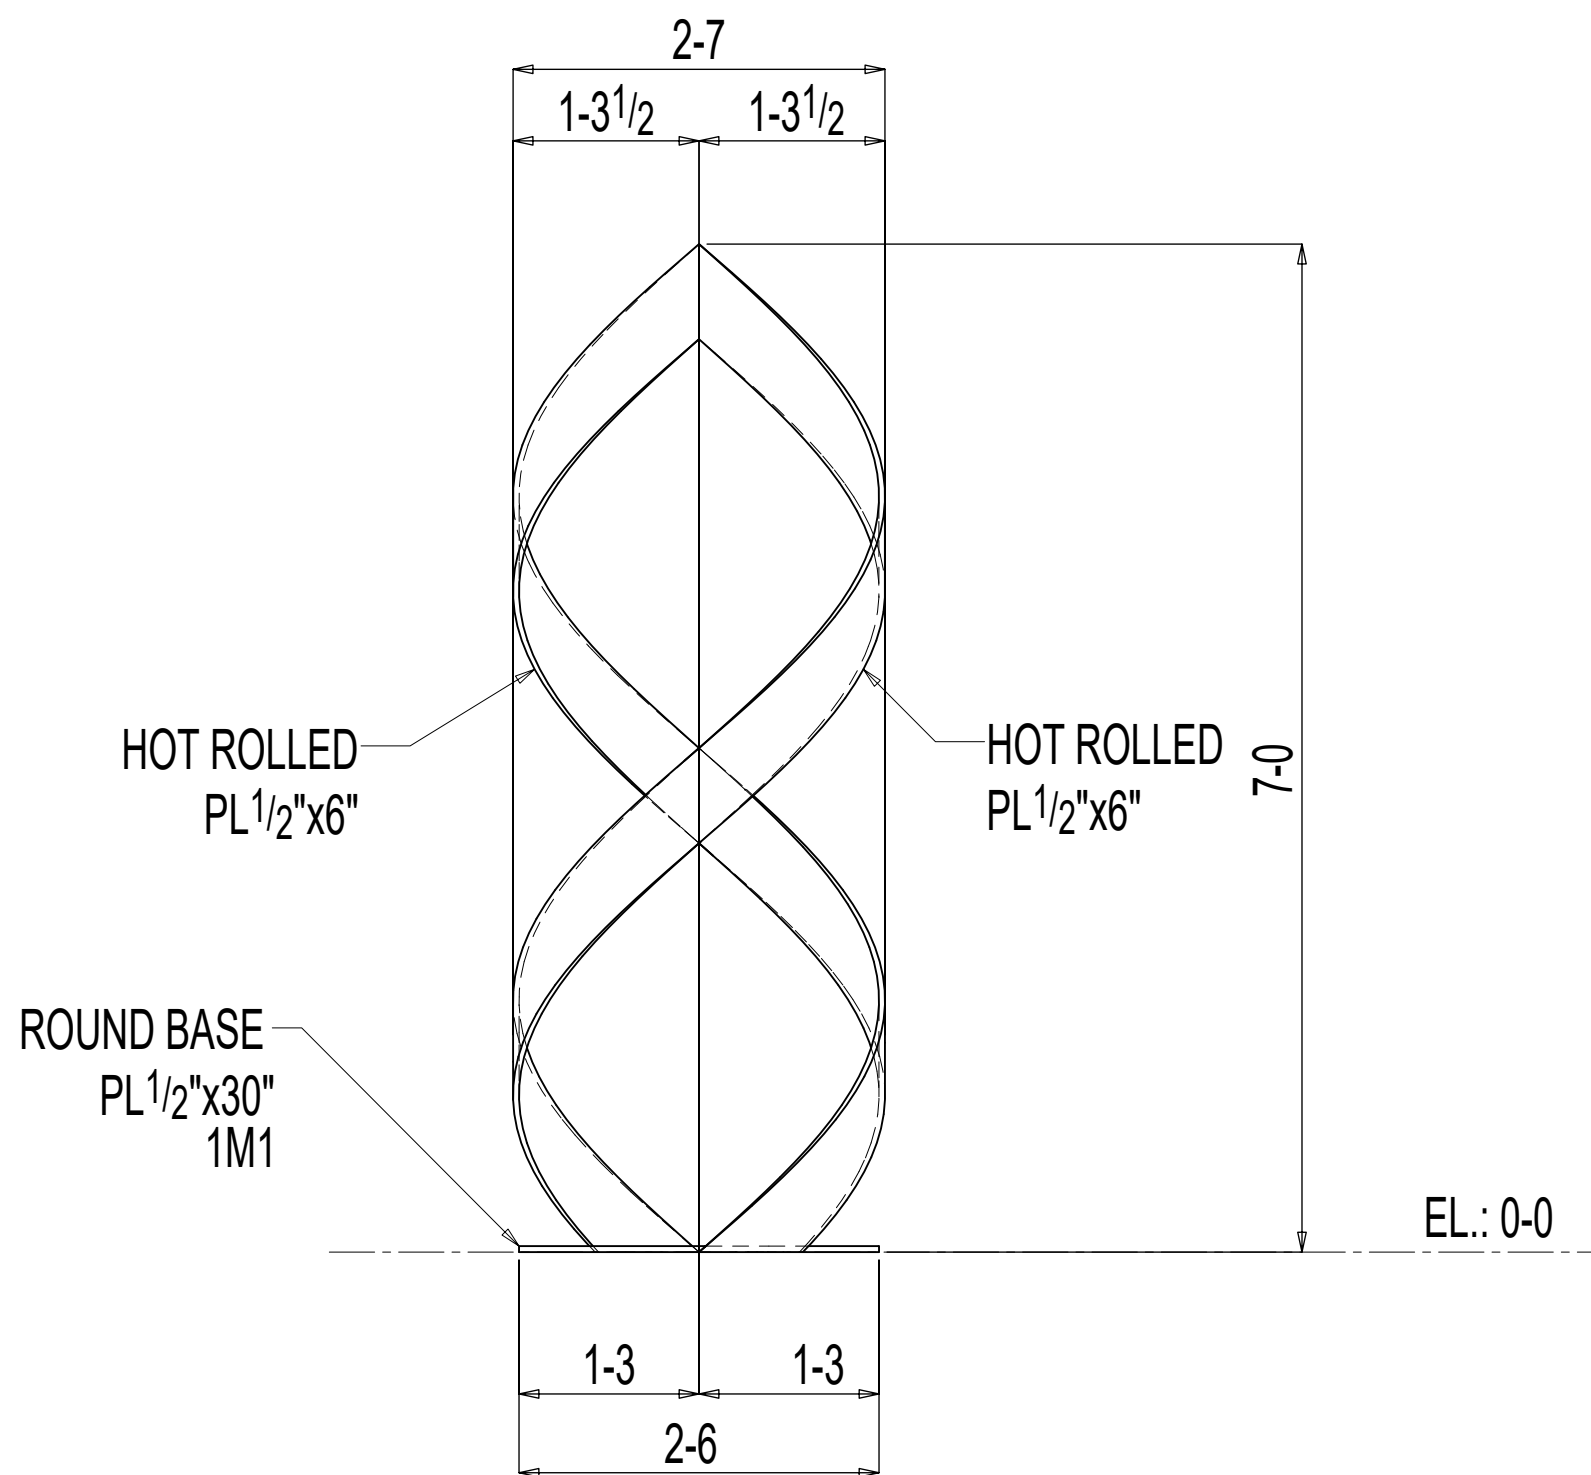

1
E1

ELEVATION 1

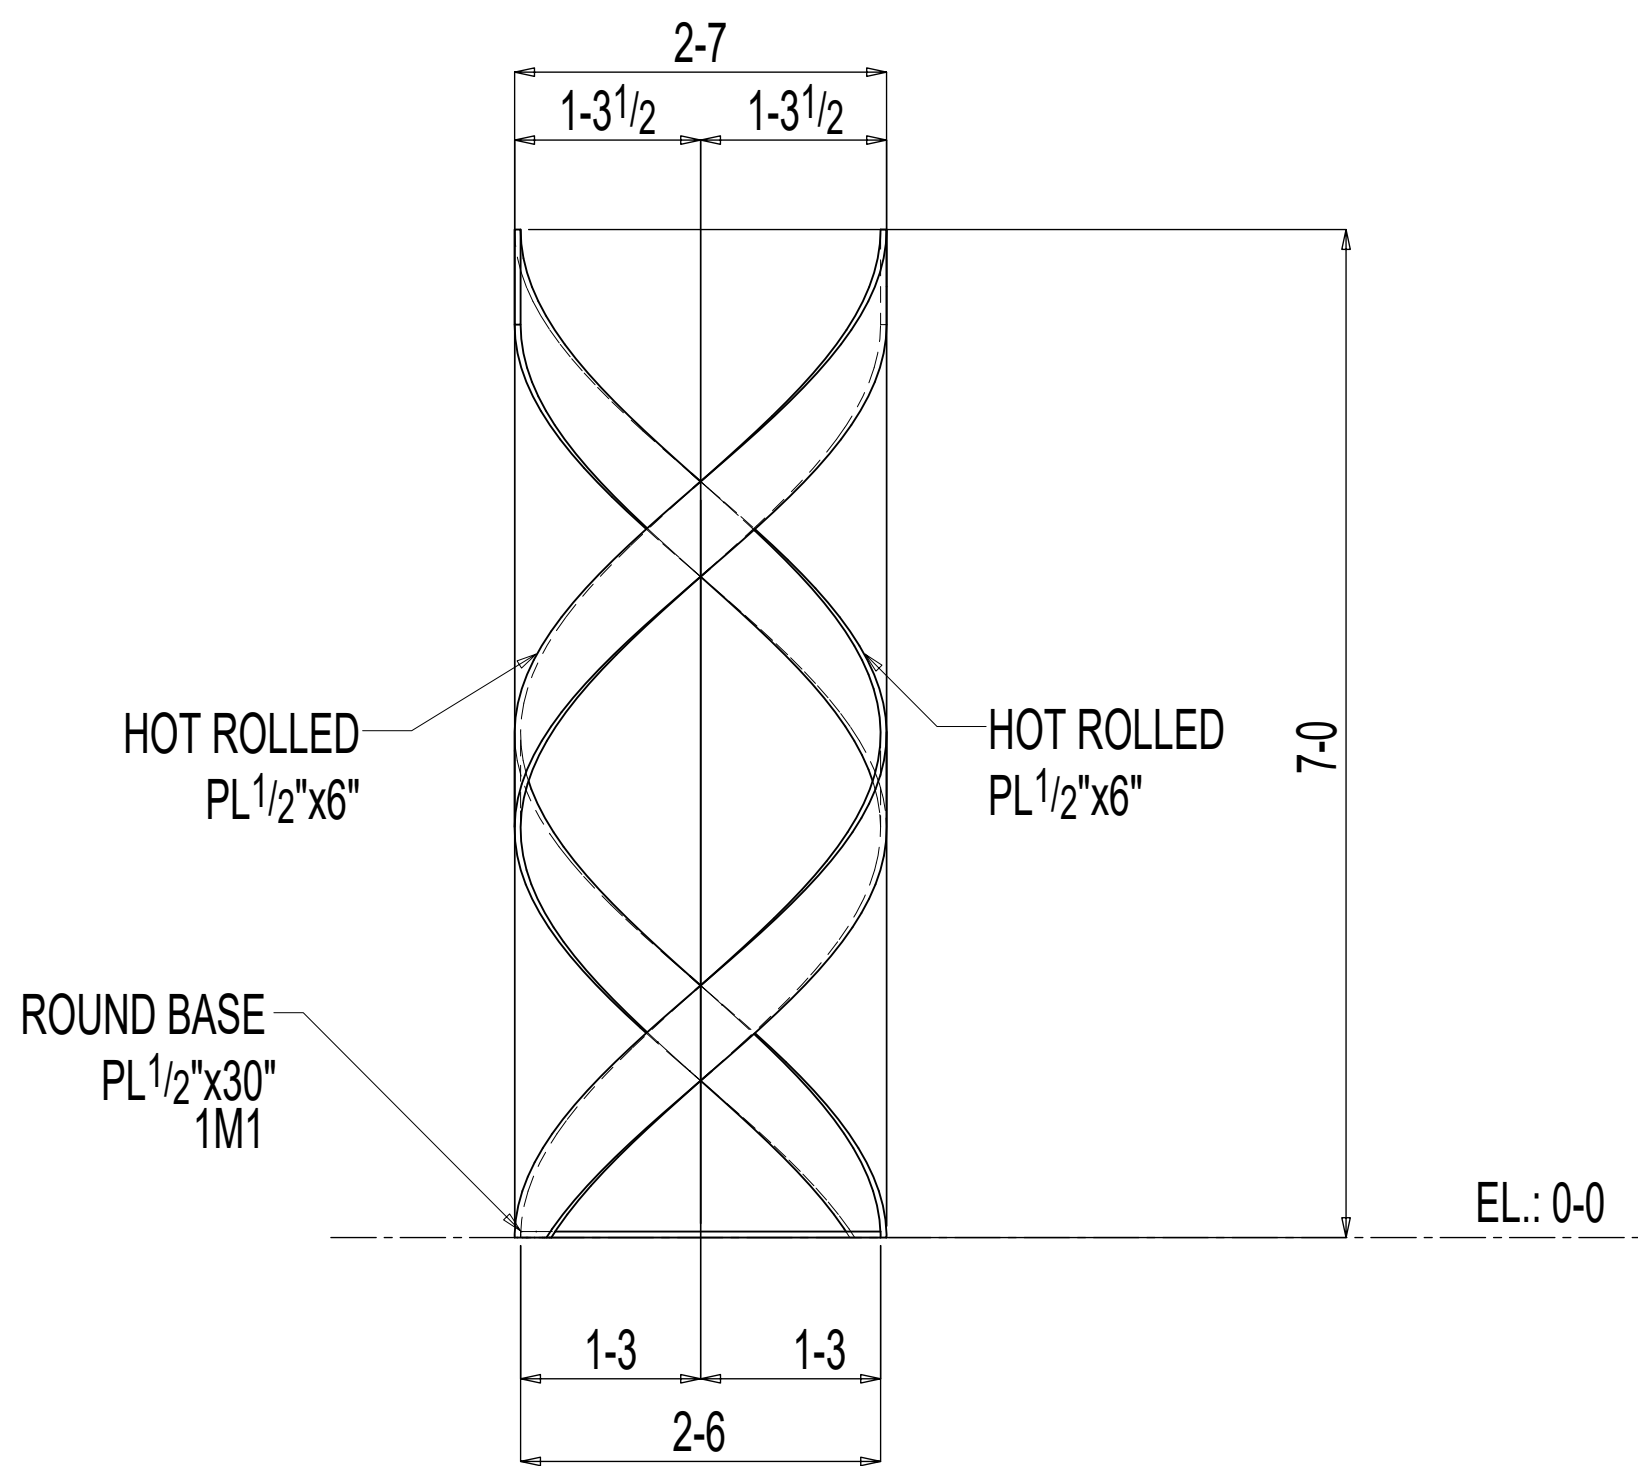

2
E1

ELEVATION 2

CONTRACTOR:

DRAWING TITLE:

REVISIONS

BTD PROJECT No.:

PROJECT No: -----

CONTROL No: -----

COUNTY: -----

HIGHWAY: -----

PROJECT NAME:

STEEL SPIRAL ACCENT

JOB NO.

SHEET NO.

REV.

E1