


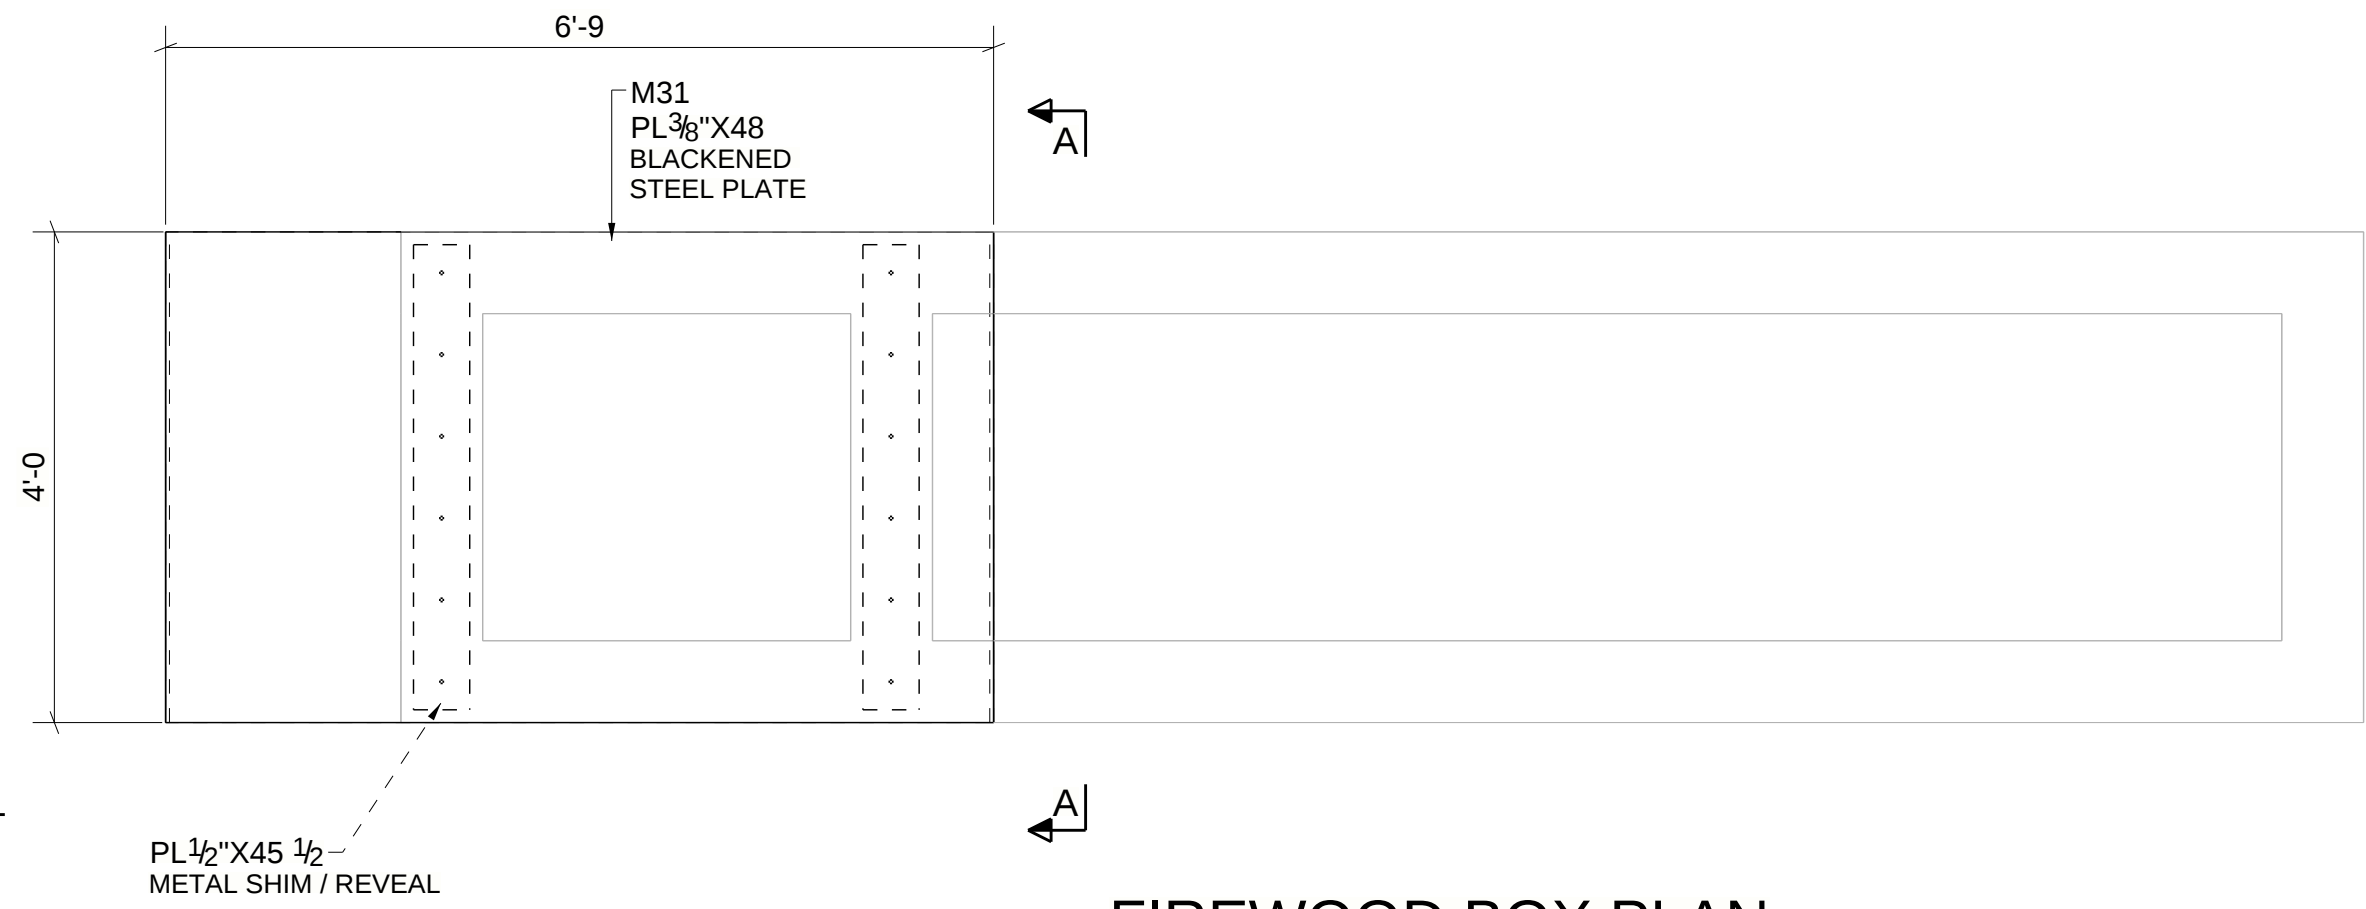


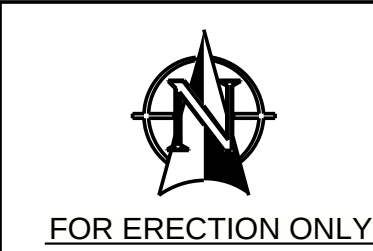


FIREWOOD BOX PLAN
(REF: S1.00 & A1.00)

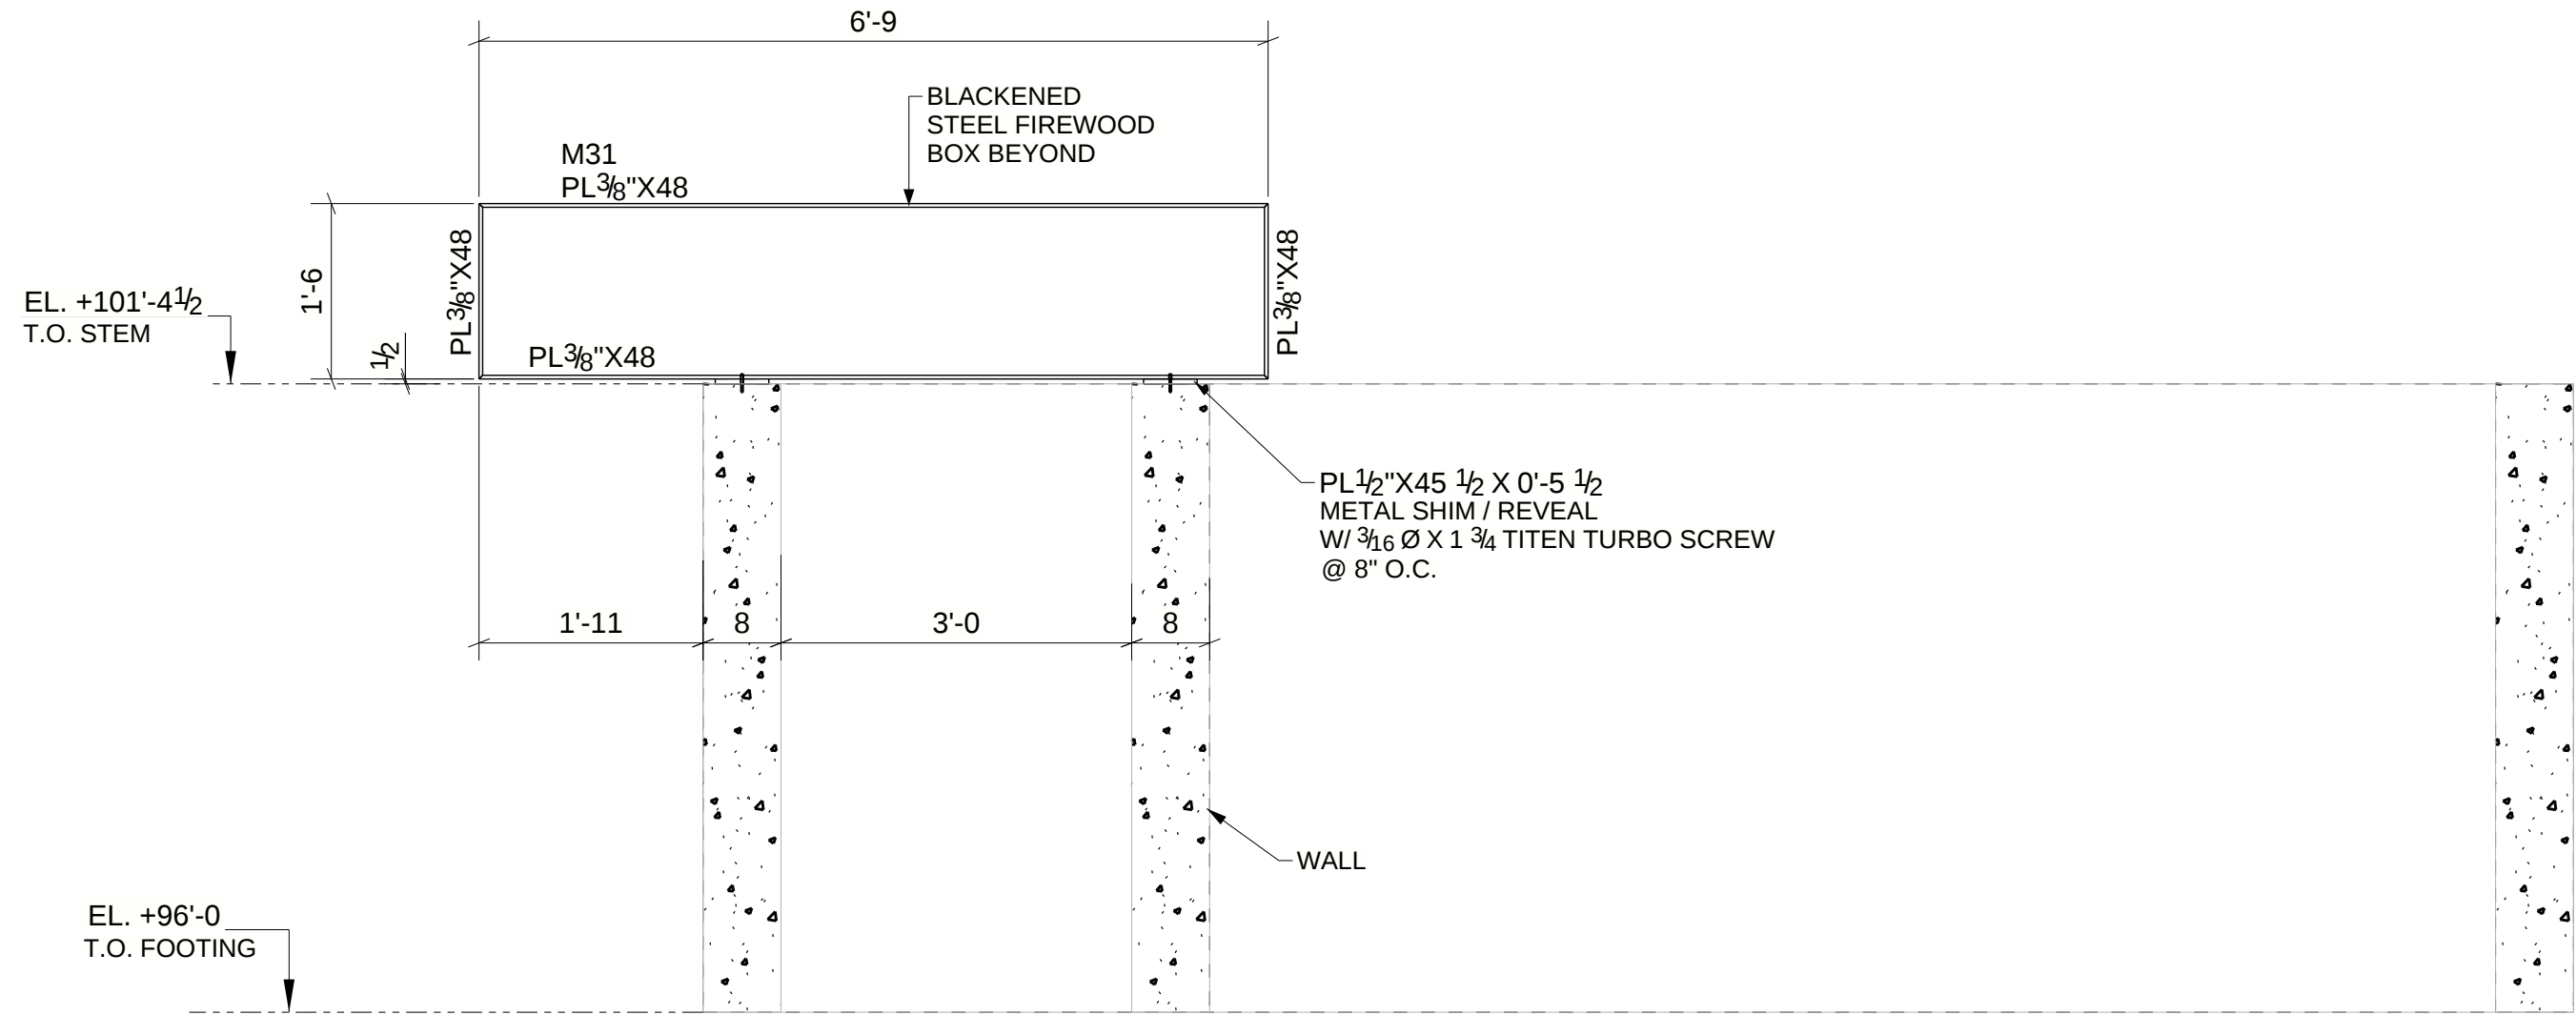


B - B
(REF: 15/A3.06 & 3/A3.04)

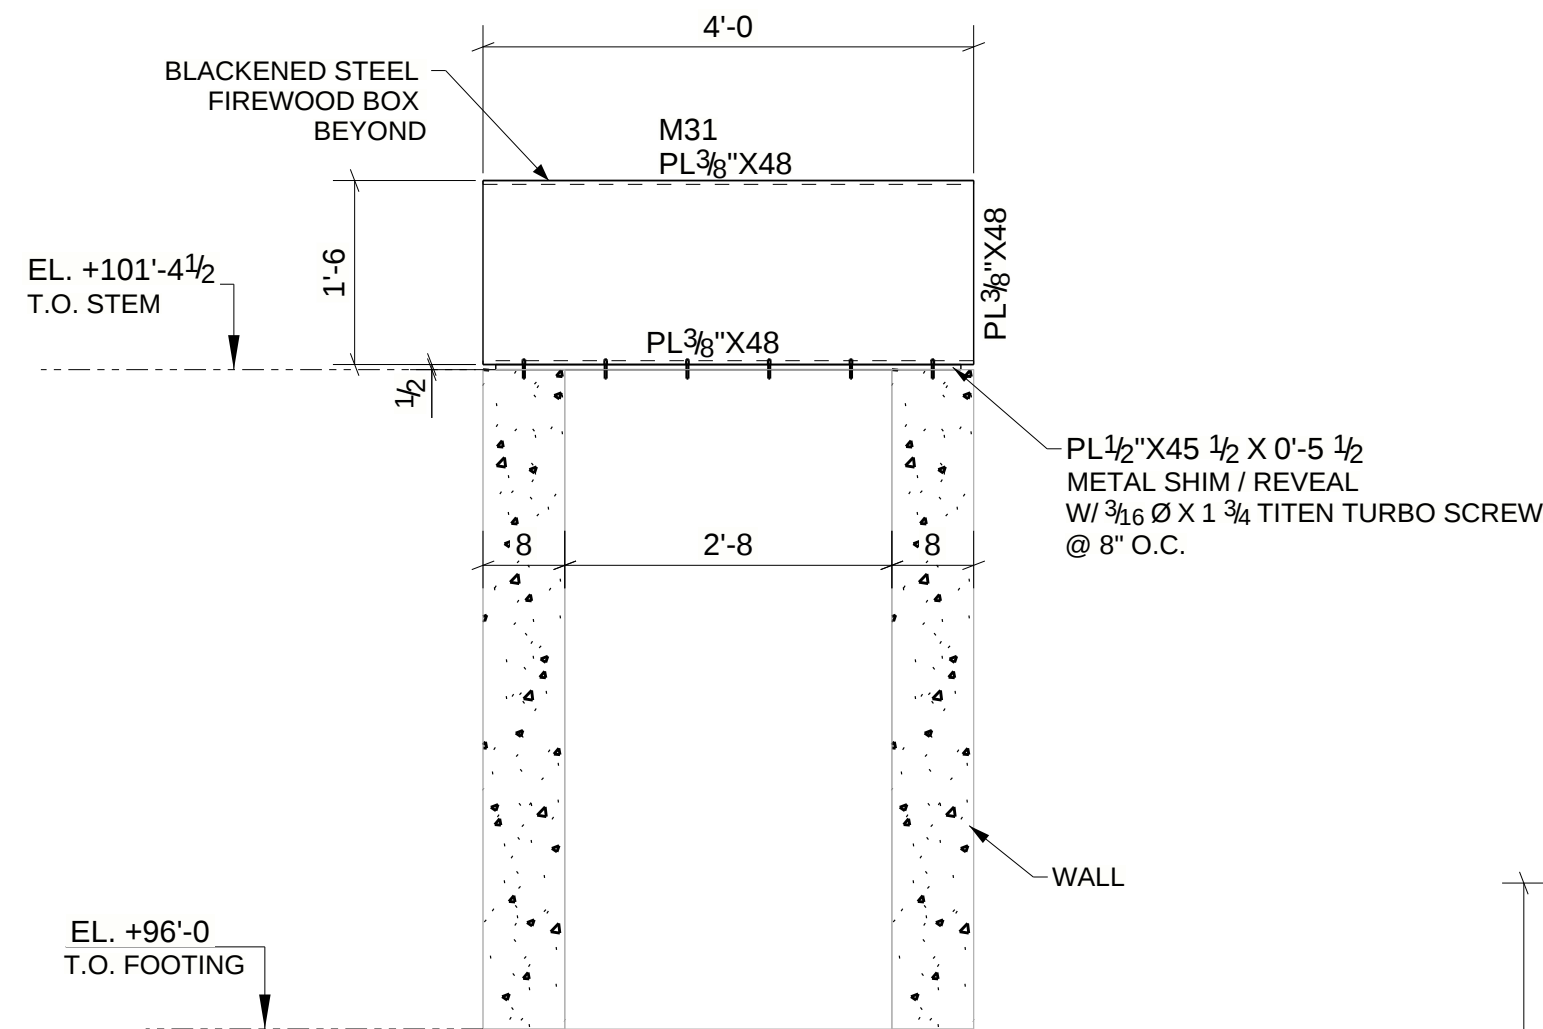


A - A
(REF: 14/A3.06)

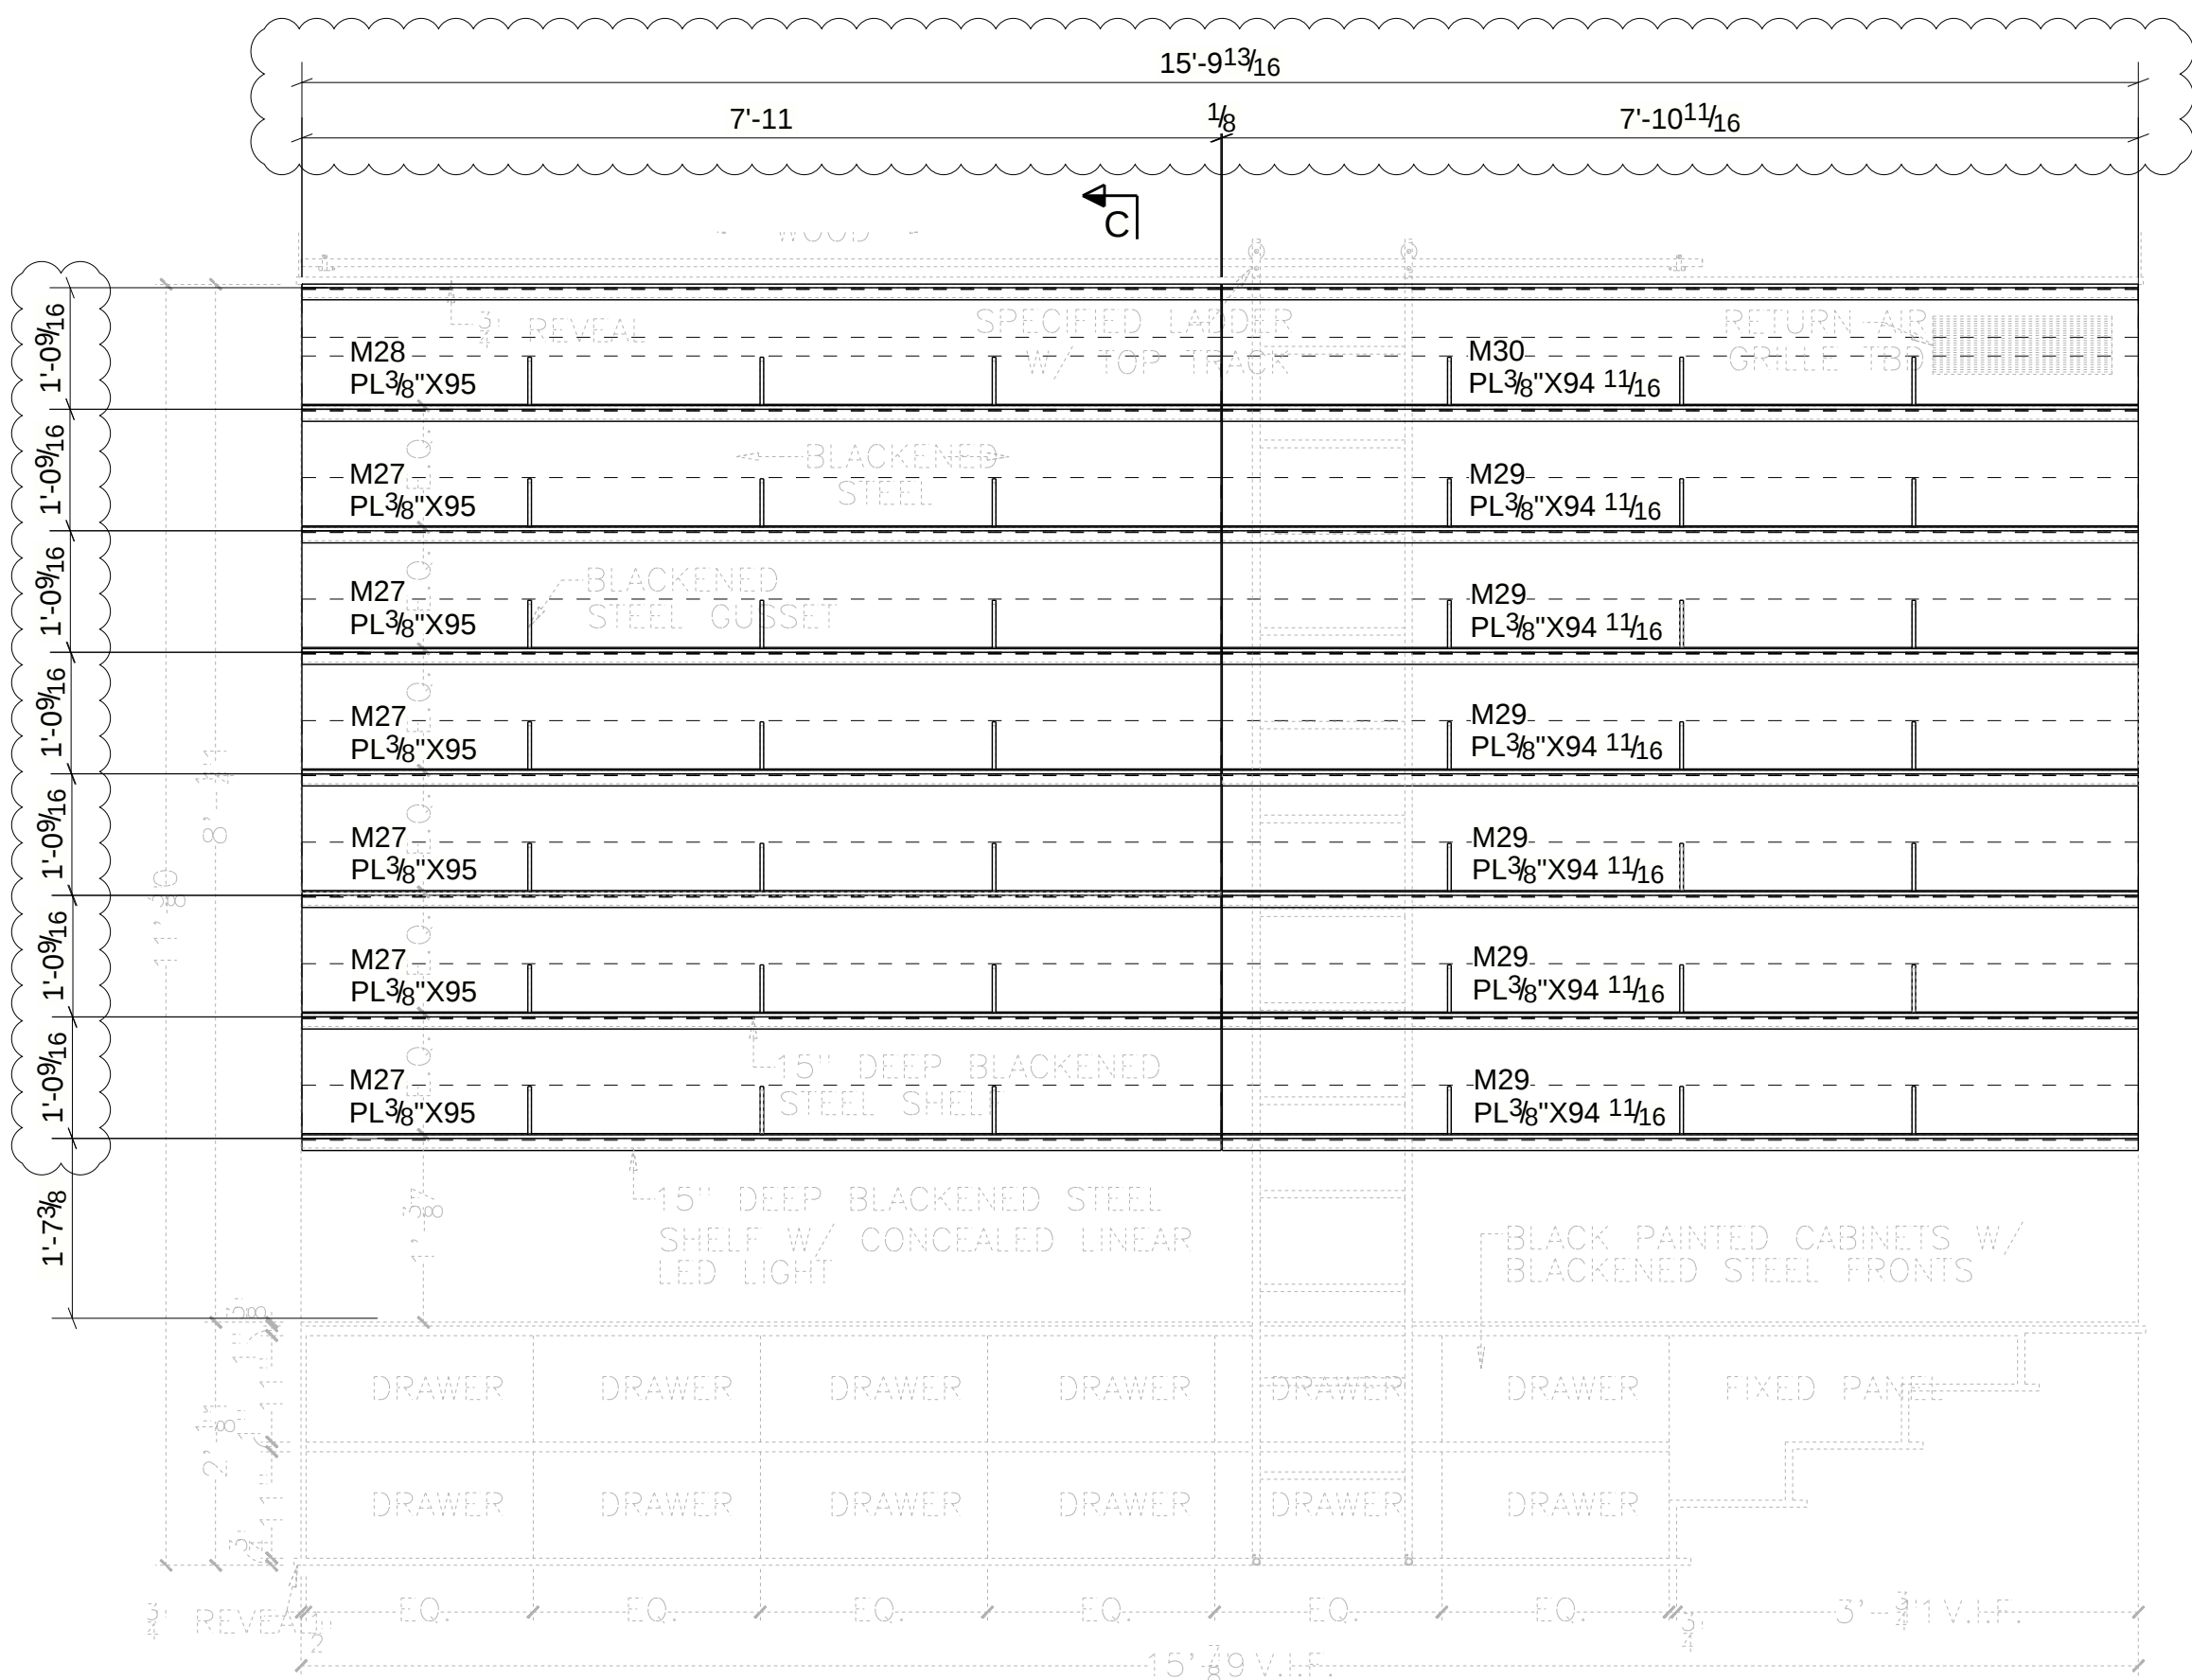


INTERIOR ELEVATION I LIBRARY
(REF: 1/A4.00)

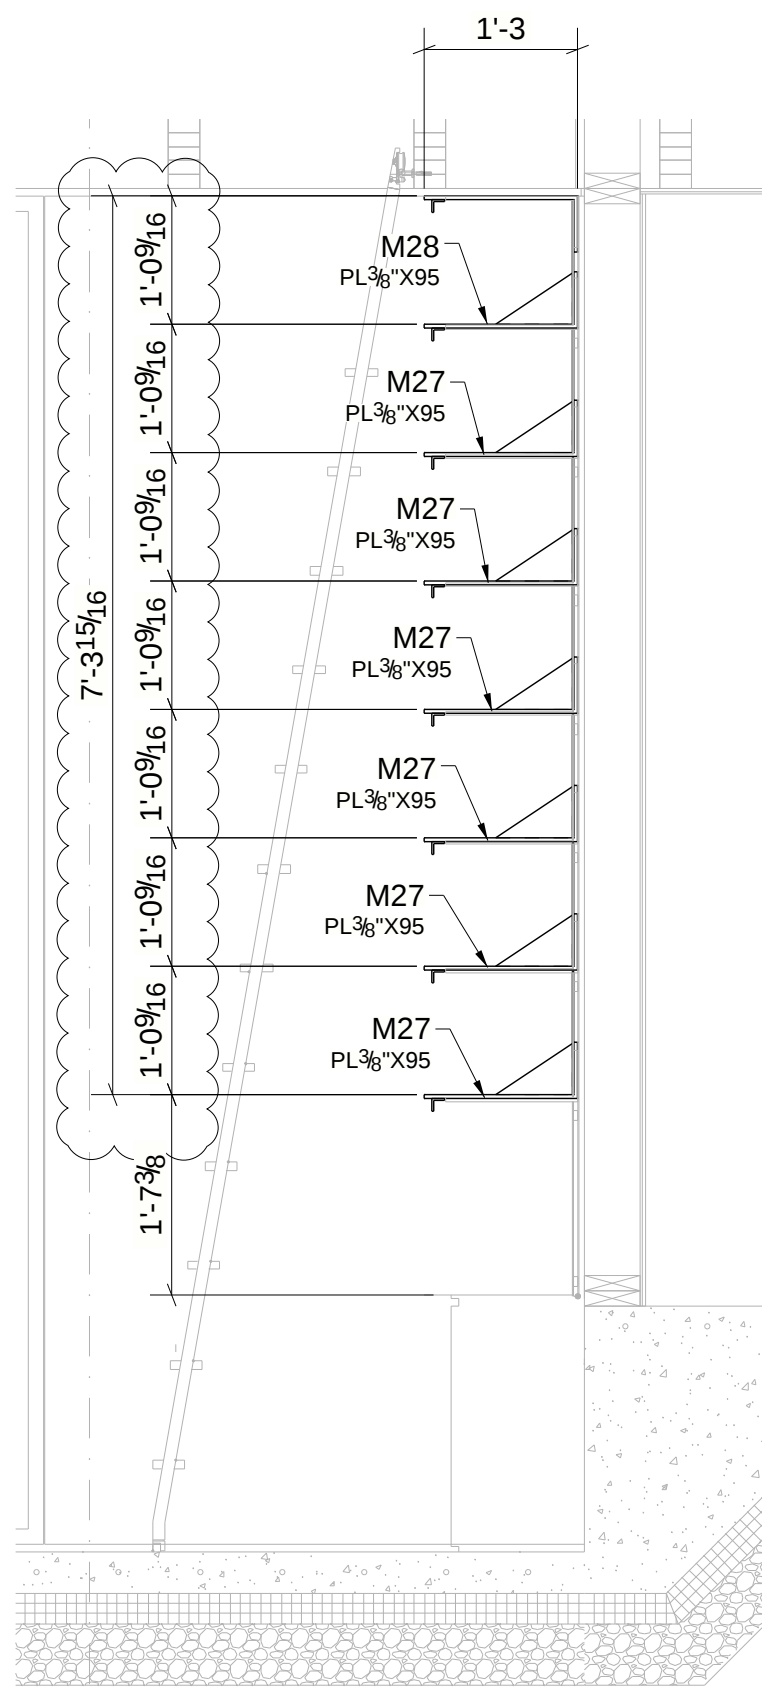


C - C
(REF: 4/A3.06)

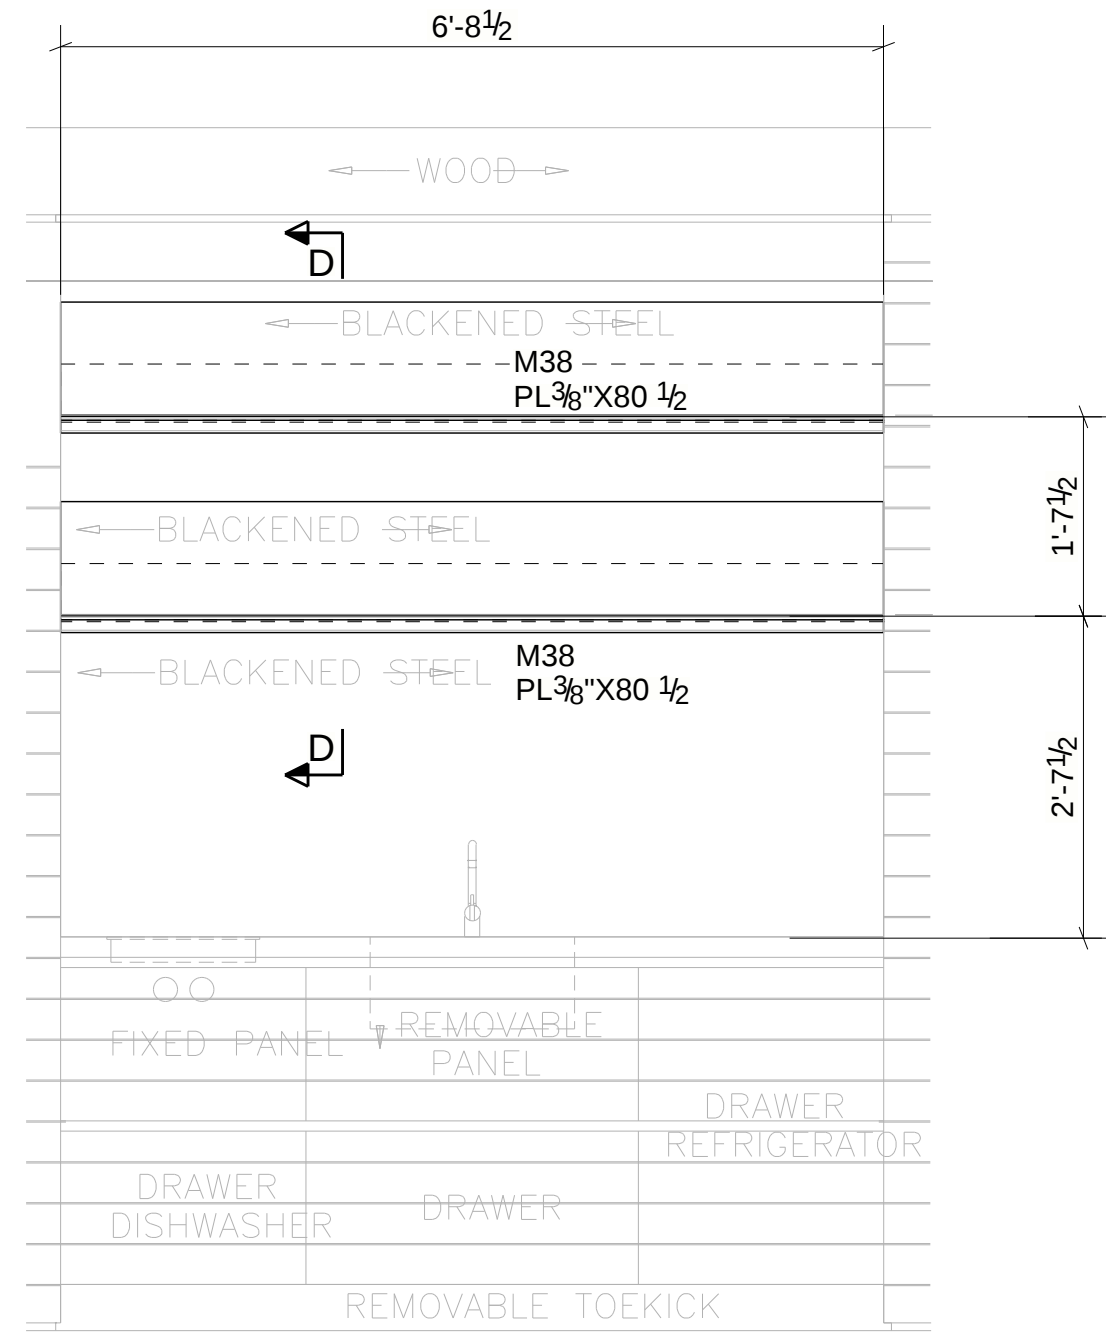

GUEST KITCHENETTE
(REF: 1/A1.00 & 12/A4.01)

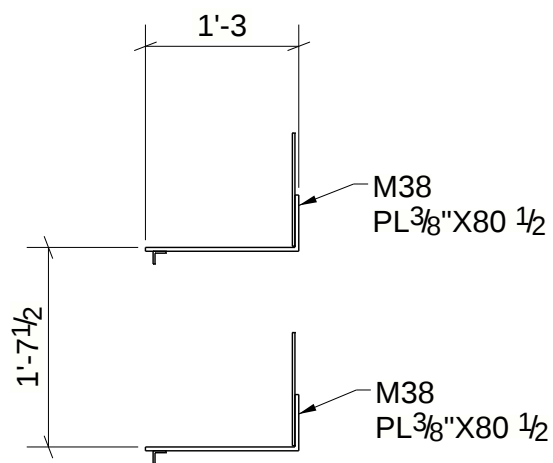

D - D

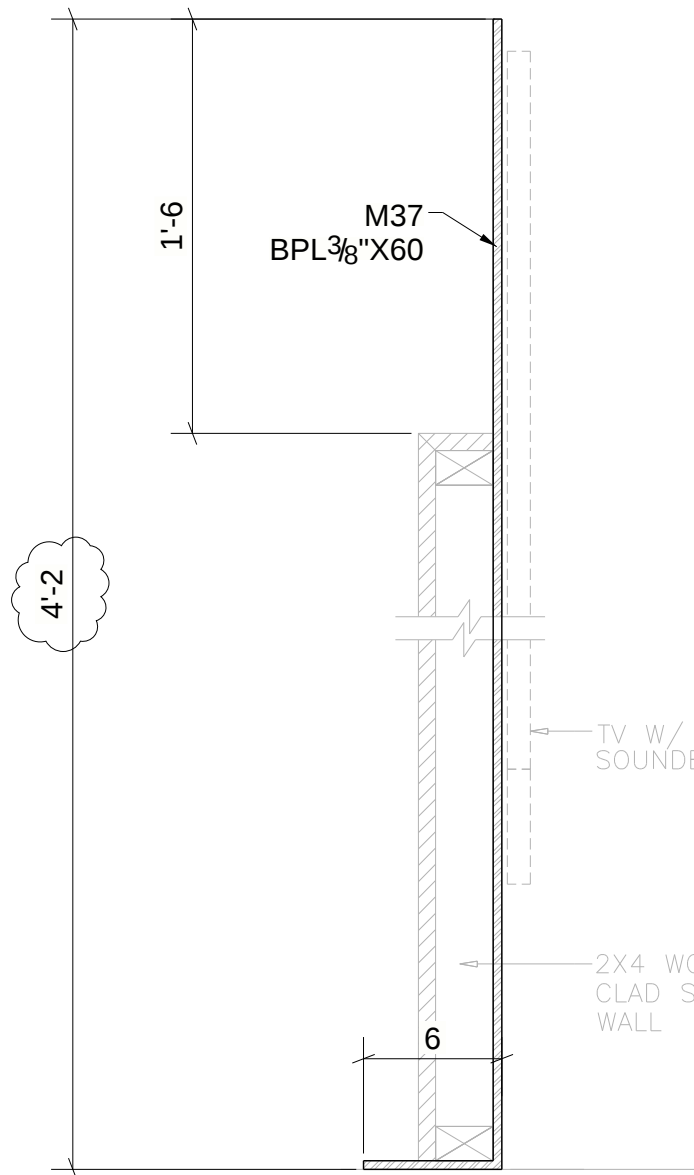

TV STAND
(REF: 8/A0.01)

PLEASE VERIFY ALL CLOUDED DIMENSIONS

FOR APPROVAL
REF. DWG. : S1.00 , A1.00

PAINT _____		HOLES _____		U.N.O. _____																			
SURFACE PREP _____		MIL THICKNESS _____		ELECTRODES _____																			
<table><thead><tr><th colspan="3">REVISIONS</th></tr><tr><th>NO.</th><th>DATE</th><th>BY</th></tr></thead><tbody><tr><td>A</td><td>03/13/2025</td><td>DQS</td></tr><tr><td> </td><td> </td><td> </td></tr><tr><td> </td><td> </td><td> </td></tr><tr><td> </td><td> </td><td> </td></tr></tbody></table>						REVISIONS			NO.	DATE	BY	A	03/13/2025	DQS									
REVISIONS																							
NO.	DATE	BY																					
A	03/13/2025	DQS																					
CUST. _____																							
PROJ. _____																							
STAHLEBERG RESIDENCE E13230 County Road DL Merrimac, Wisconsin																							
DRAWN BY: _____		CHK'D BY: _____		JOB NO. _____																			
DATE: 03/13/2025		DATE: 03/13/2025		SHEET NO. _____																			
				E8																			